



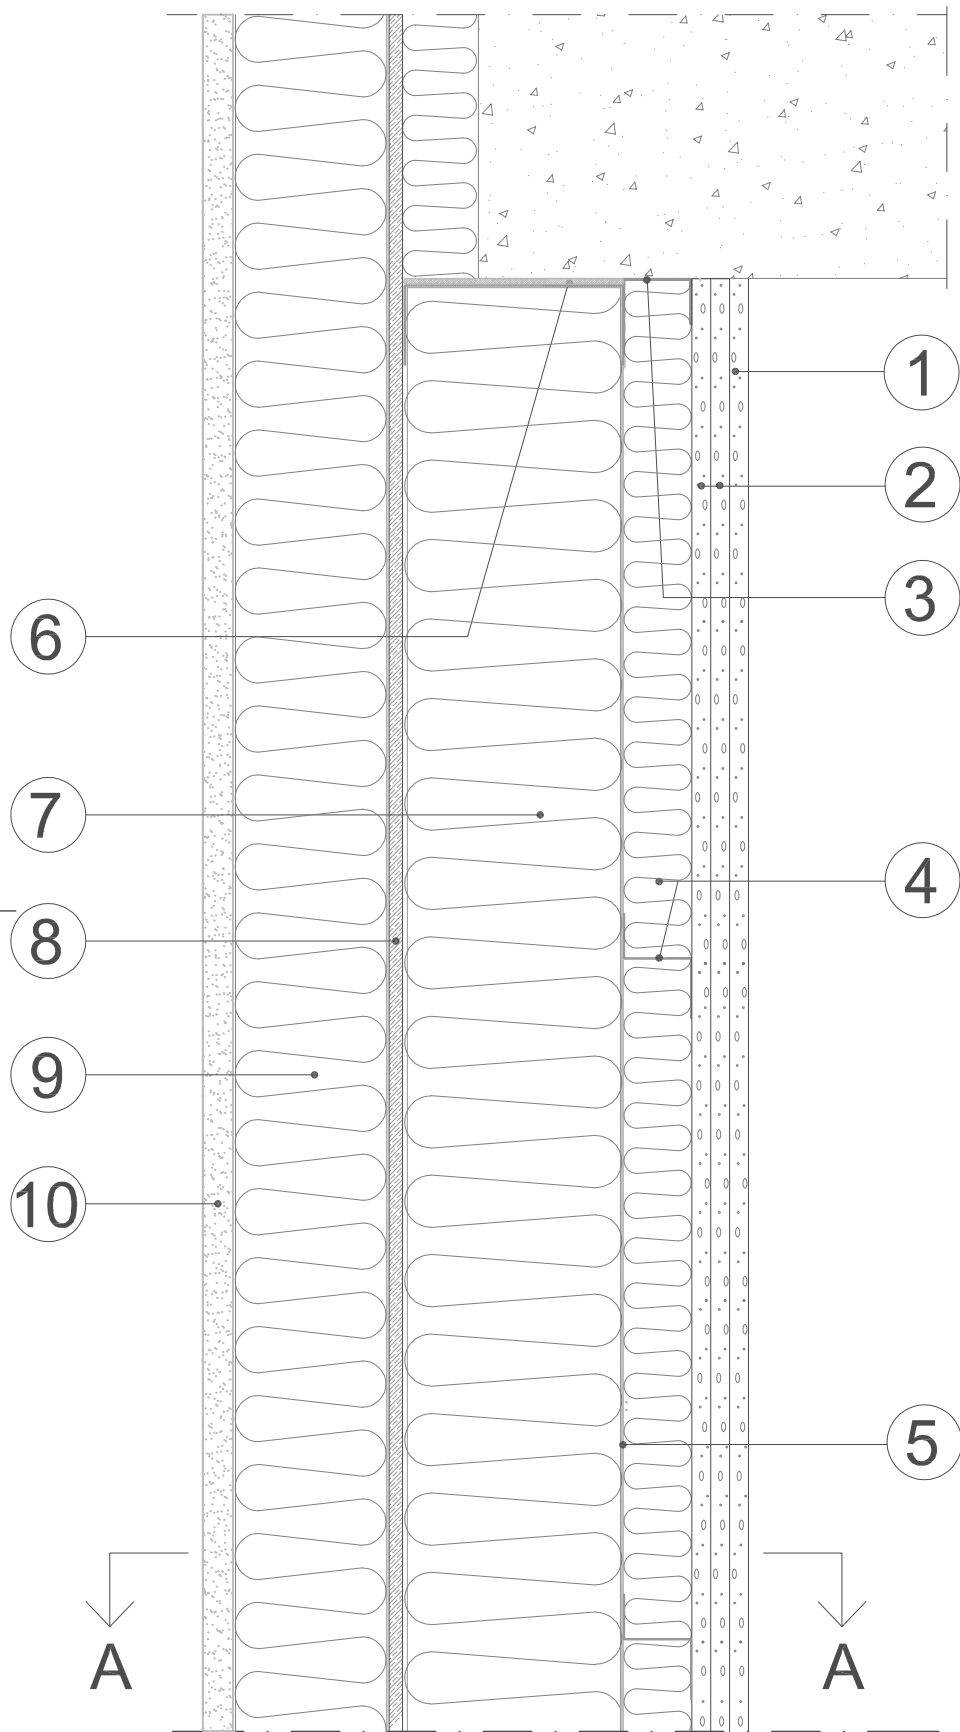

Vertikalsektion, 1:5

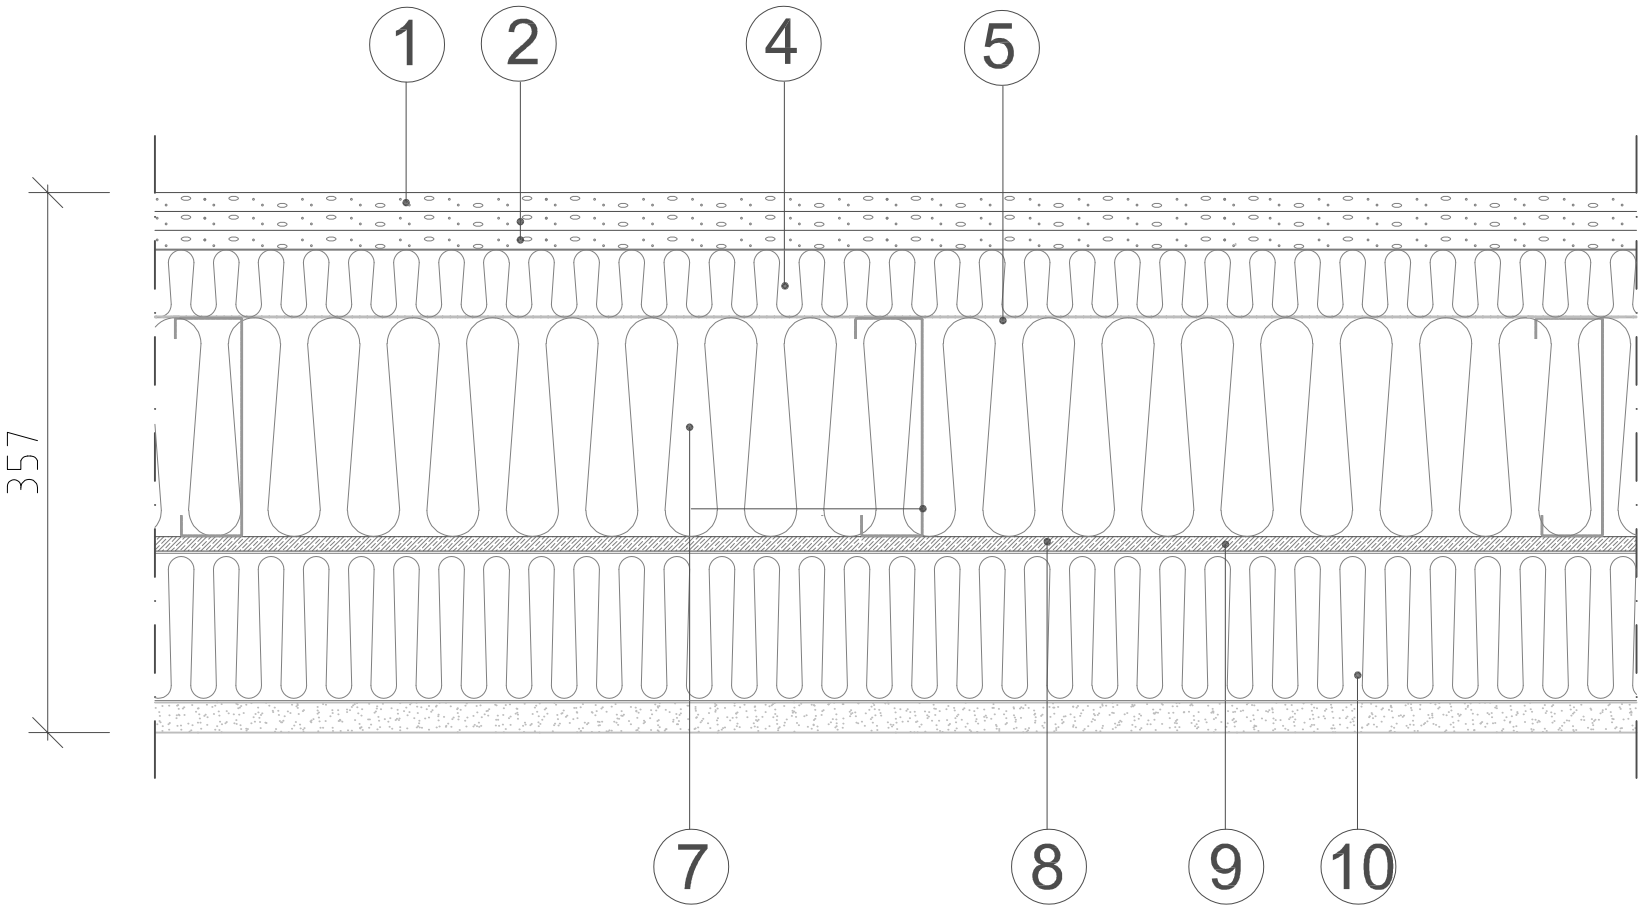

Horisontalsektion A - A, 1:5

- 1. 12,5 mm Gyproc Normal
- 2. 2 x 12,5 mm Gyproc Habito
- 3. Gyproc THU 45
- 4. 45 mm Gyproc THZ c 450 mm / ISOVER Stålregelskiva 33
- 5. ISOVER Vario Xtra, variabel ångbroms
- 6. Gyproc THSP 145/1,0
- 7. 145 mm Gyproc THR 145/1,0 / ISOVER Stålregelskiva 33
- 8. 9,5 mm webertherm 500 WTX 9
- 9. 100 mm Therm 371 Premium 32
- 10. 20 mm Weber puts (40 kg/m²) i Serporoc metoden

BET	ANT	ÄNDRINGEN AVSER	DATUM	SIGN
Förslag till utförande				
 GYPROC AB Box 153, Kalmarsleden 50 SE 746 24 Gäddede Tel: +46(0)171-415480 Fax: +46(0)171-415450 www.gyproc.se				
		RITAD/KONSTR AV		
		EH		
DATUM		ANSVARIG		
2021-06-28		Björn Berlin		
THERMOOnomic yttervägg med Serporocmetoden				
LpAeq = 65 dBA Ljudklass B enl. SS25267:2015				
SKALA		RITN. NR:		REV.
A3 1:5		3.3.11:402- HABITAT		