



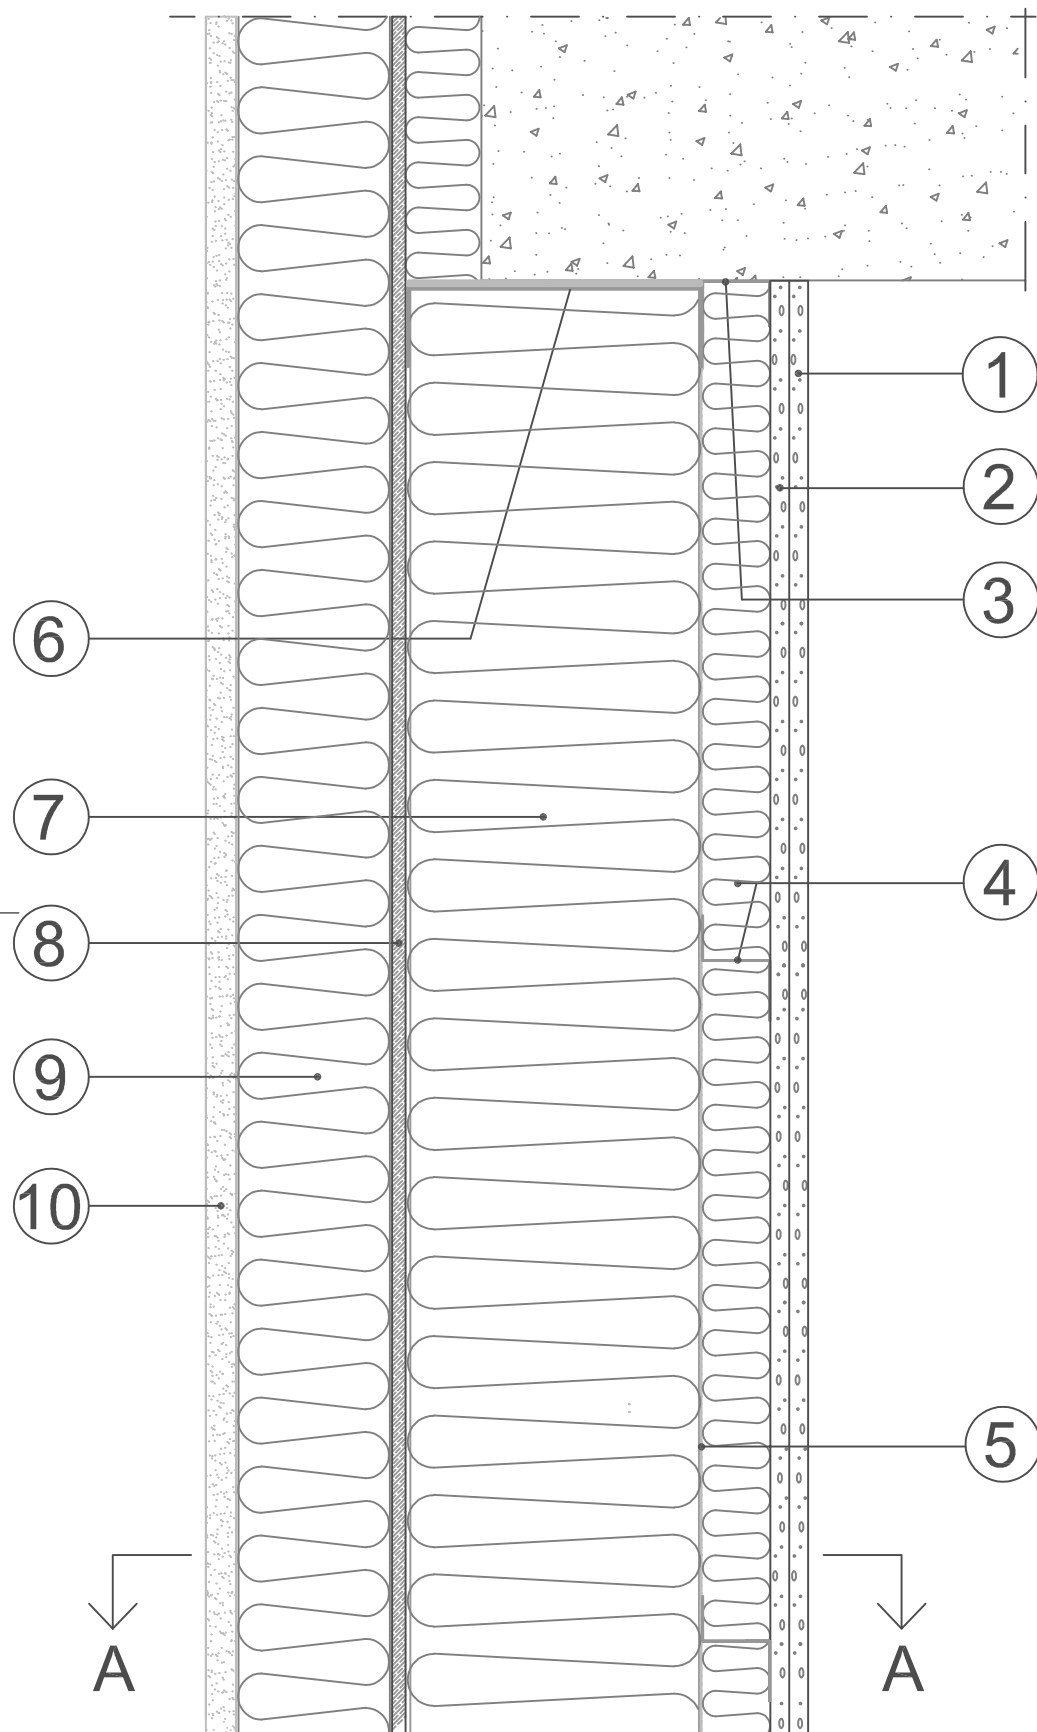

Vertikalsektion, 1:5

395

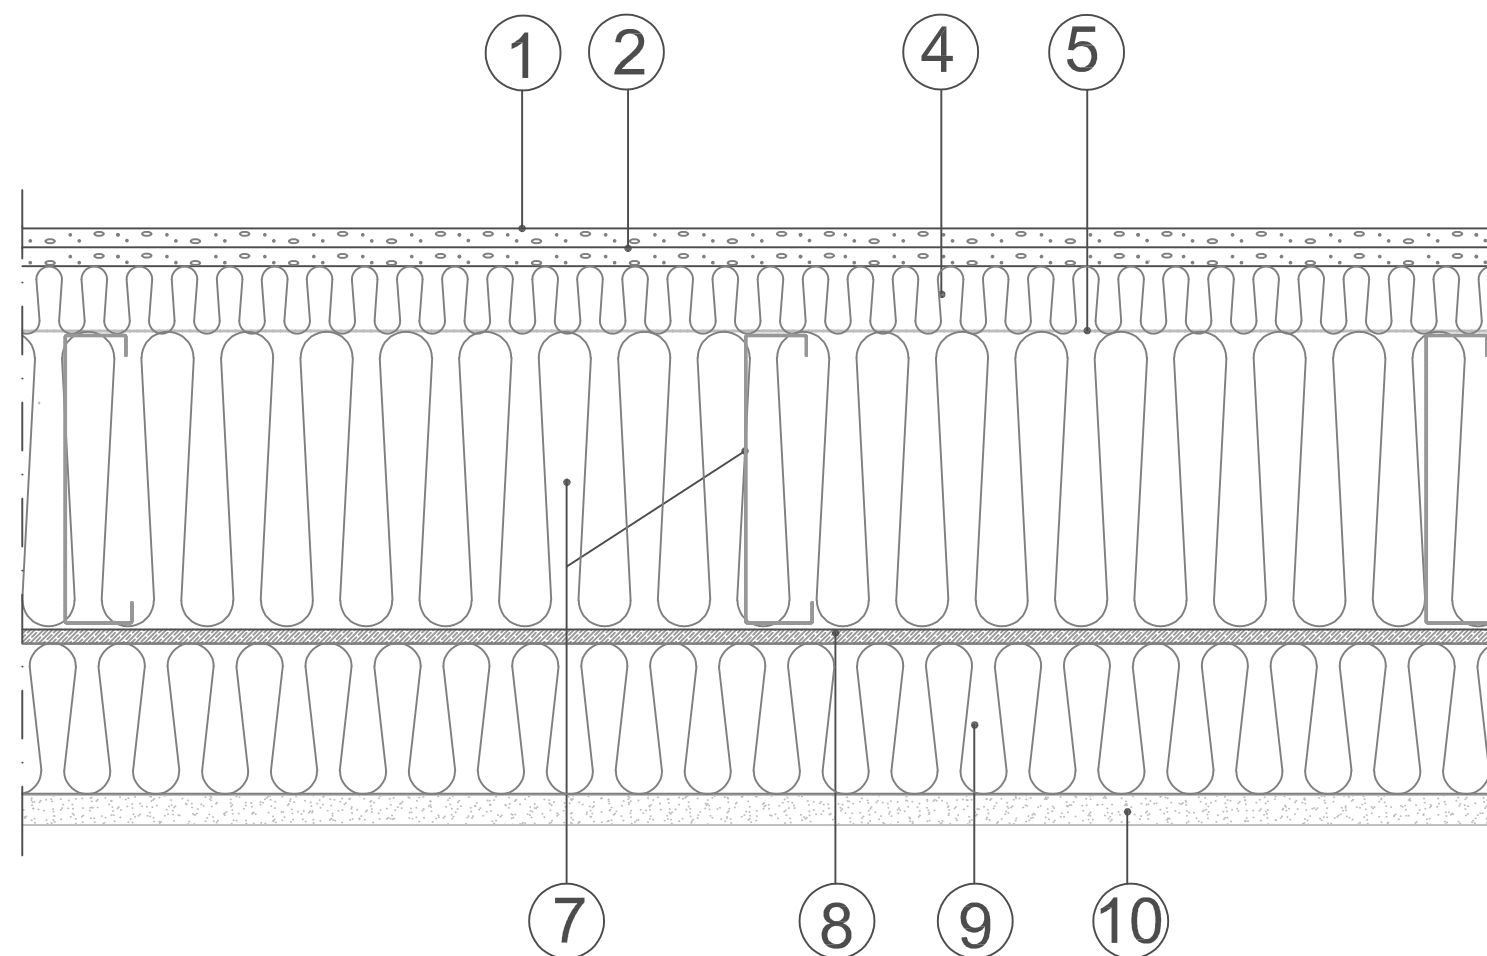

Horisontalsektion A - A, 1:5

1. 12,5 mm Gyproc Normal
2. 12,5 mm Gyproc Habito
3. Gyproc THU 45
4. 45 mm Gyproc THZ c 450 mm / ISOVER Stålsregelskiva 33
5. ISOVER Vario Xtra, variabel ångbroms
6. Gyproc THSP 195/1,0
7. 195 mm Gyproc THR 195/1,0 / ISOVER Stålsregelskiva 33
8. 9,5 mm webertherm 500 WTX 9
9. 100 mm Therm 371 Premium 32
10. 20 mm Weber puts (40 kg/m²) i Serporoc metoden

BET	ANT	ÄNDRINGEN AVSER	DATUM	SIGN
Förslag till utförande				
 GYPROC AB Box 153, Kalmarsleden 5 SE 746 24 Bälinge Tel: +46(0)171-415480 Fax: +46(0)171-415450 www.gyproc.se				
		RITAD/KONSTR AV		
		EH		
DATUM		ANSVARIG		
2021-06-28		Björn Berlin		
THERMOconomic yttervägg med Serporocmetoden				
LpAeq = 65 dBA Ljudklass B enl. SS25267:2015				
SKALA	RITN. NR.		REV.	
A3 1:5	3.3.11:403			